


Århus Musikhus

Standplacering 1:300

**ISAE 2017**

Tegn. 27-06-17

Scanex • Ursusvej 6 • Skovby • DK-8464 Galten • 8754 1100

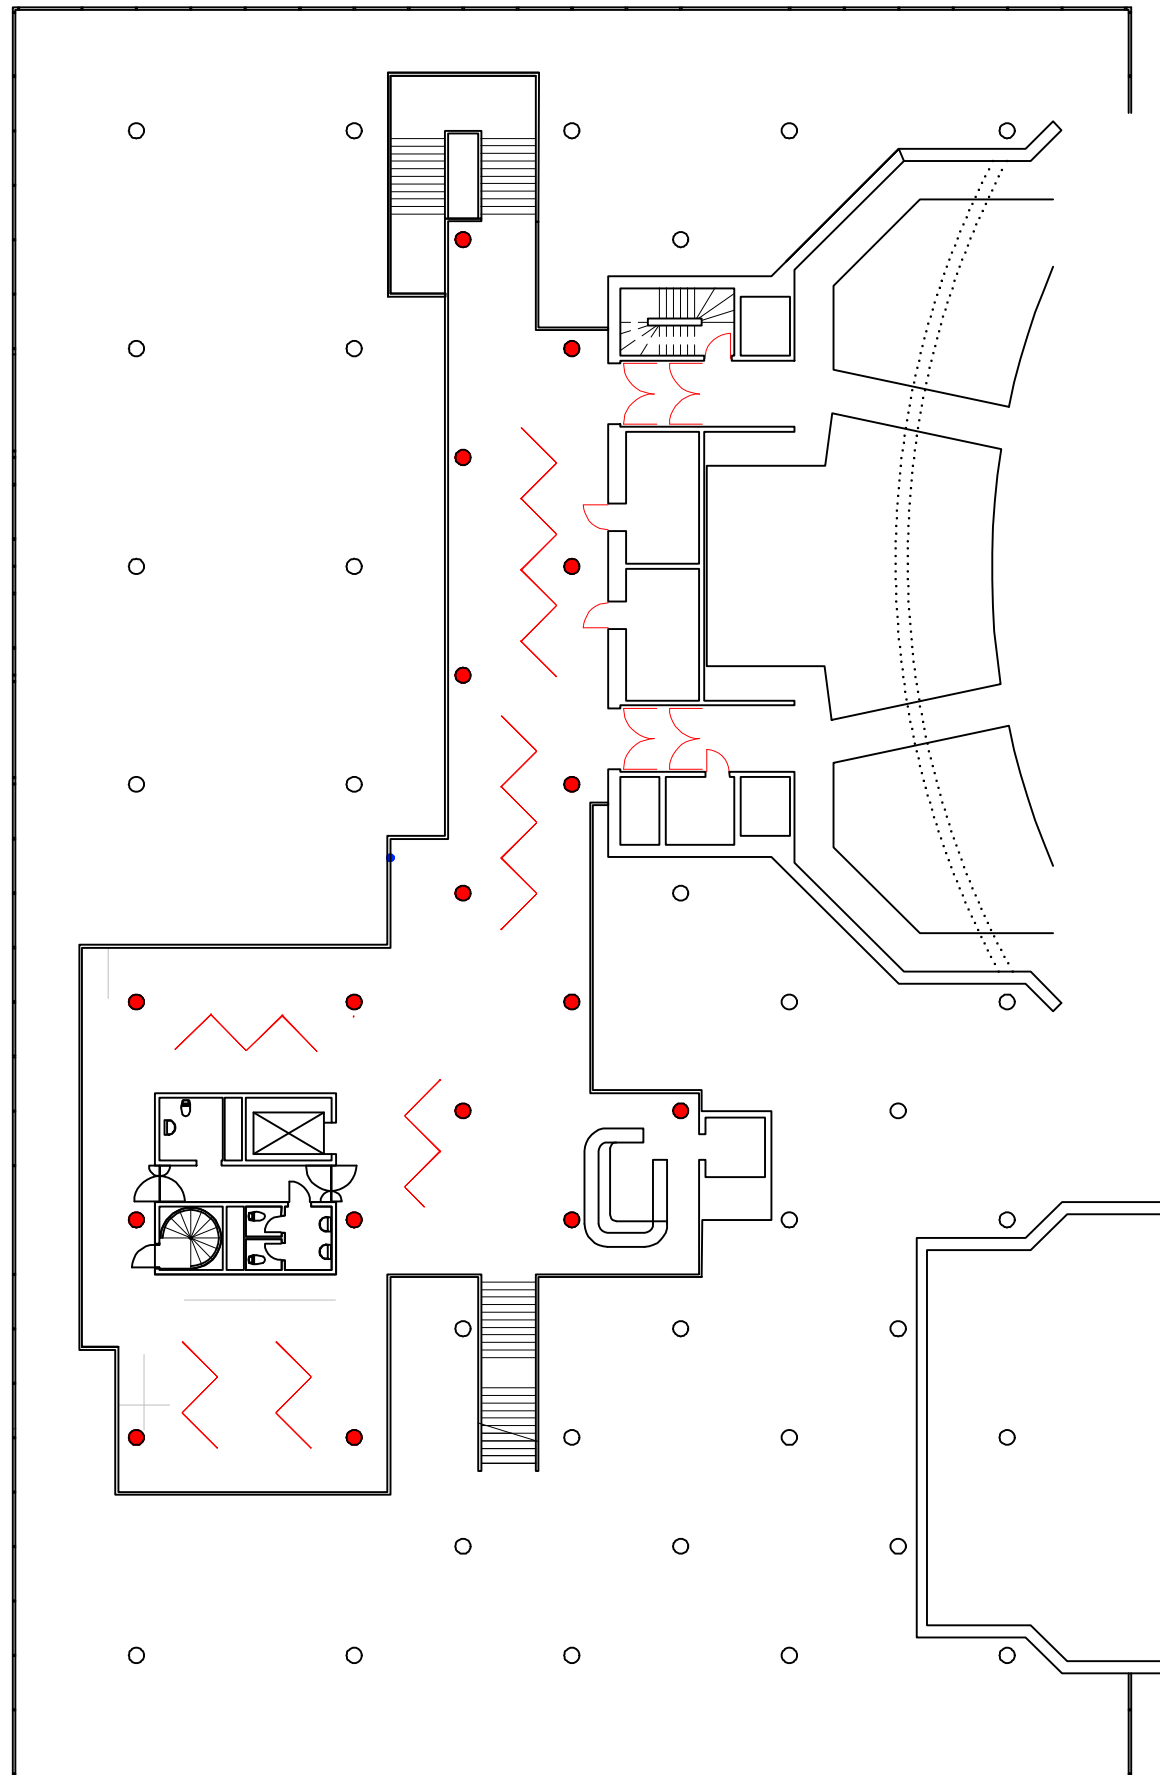

2. Balkon 1:300

53 Posterboards i 2 m. moduler